

Key to ground level movements:




Ground dropped




Ground raised

SCALE

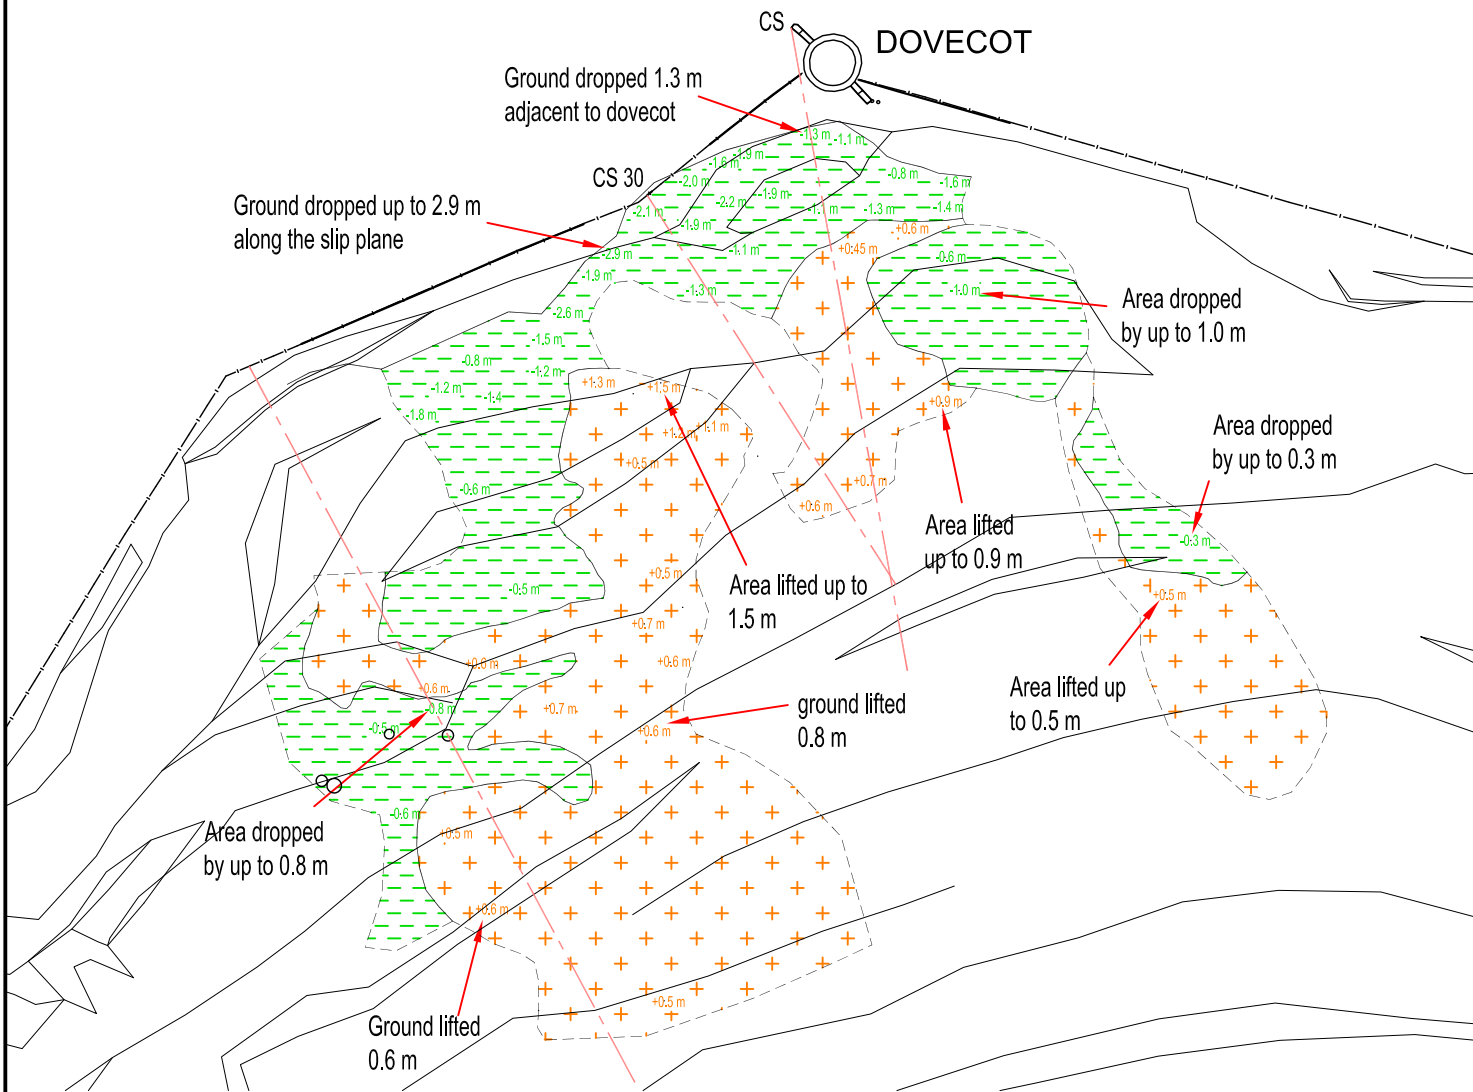

PLAN

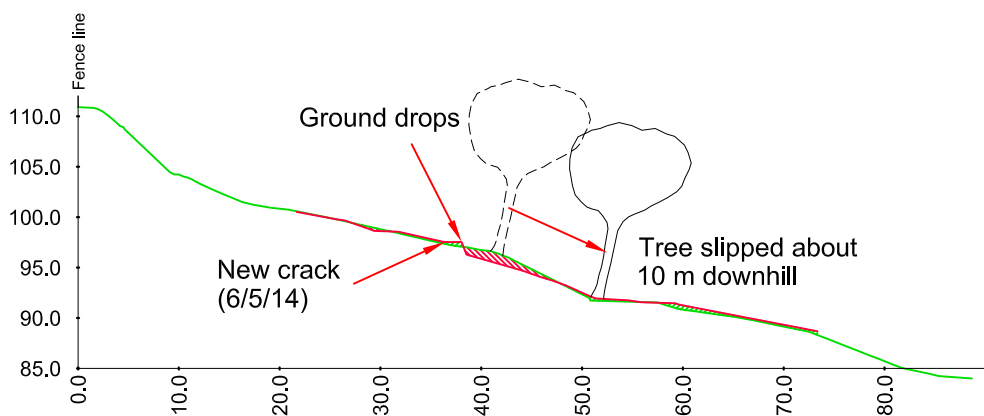

SECTION AT LOWER SLOPE

NOTES: Ground breaks from 2010 topographical survey indicated on plan

Information



MONUMENT Mavisbank Policies	Engineer JCT	DRAWN BY:
	SCALE 1:750 at A4	DATE 29.04.2014
PROJECT Ground instability near dovecot Surveyed level changes	PROJECT DRAWING NUMBER Site Plan	
	ARCHIVE NUMBER EDS 4.1.174/23	